



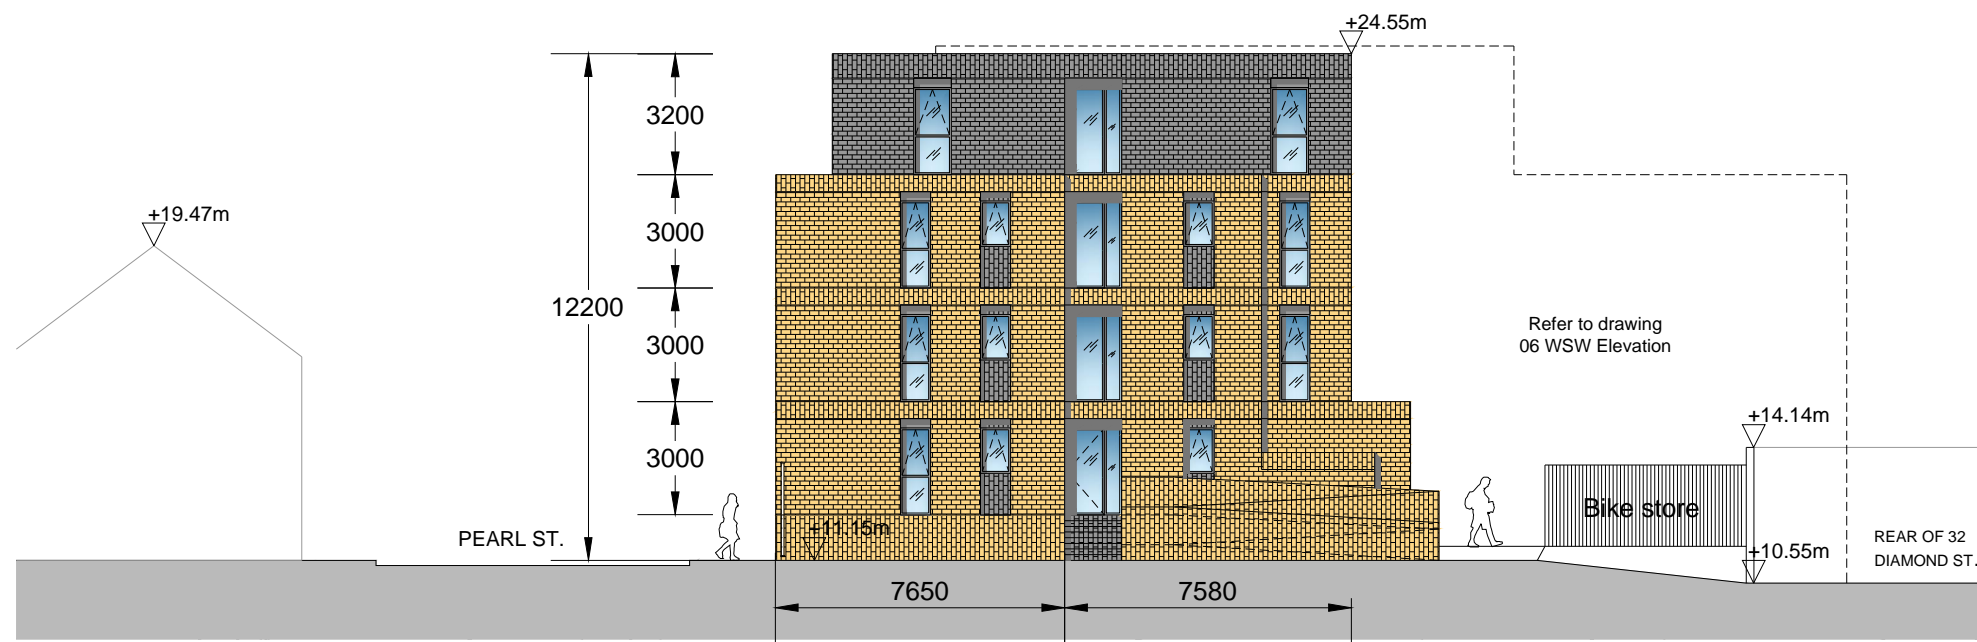

01 South east (Pearl St.) Elevation
Scale 1:200 @ A3



02 North east (Pearl St. side access) Elevation
Scale 1:200 @ A3

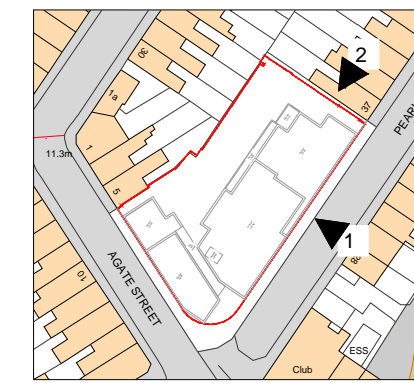

Location Plan (NTS)

Notes:
 * Do not scale from drawing
 * Not for Construction
 * For Planning Only


Issued:
 Planning Issue 07.05.21

REV.	DESCRIPTION	DATE
CLIENT Garrison Barclay / Taff Housing		
JOB TITLE Agate Street, Cardiff		
DRAWING TITLE Proposed Elevation South East & North East		
SCALE @ A3 1:200	DATE November 2020	DRAWN BY SC
JOB NO. 2072	DRAWING NO. PL (01) 01 NE & SE ELE	REVISION



10 Gold Tops
Newport
NP20 4PH
t. 01633 844970
e. info@hammond-ltd.co.uk

www.hammond-ltd.co.uk

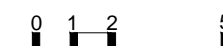

© Hammond Architectural Limited 2018
 Figured dimensions must be taken in preference to scaled dimensions and any discrepancies are to be referred to Hammond Architectural Ltd. Contractors, subcontractors and suppliers must verify all dimensions on site before commencing any work or making any workshop drawings.