



05 South south east (Agate St. Side Access) Elevation
Scale 1:200 @ A3

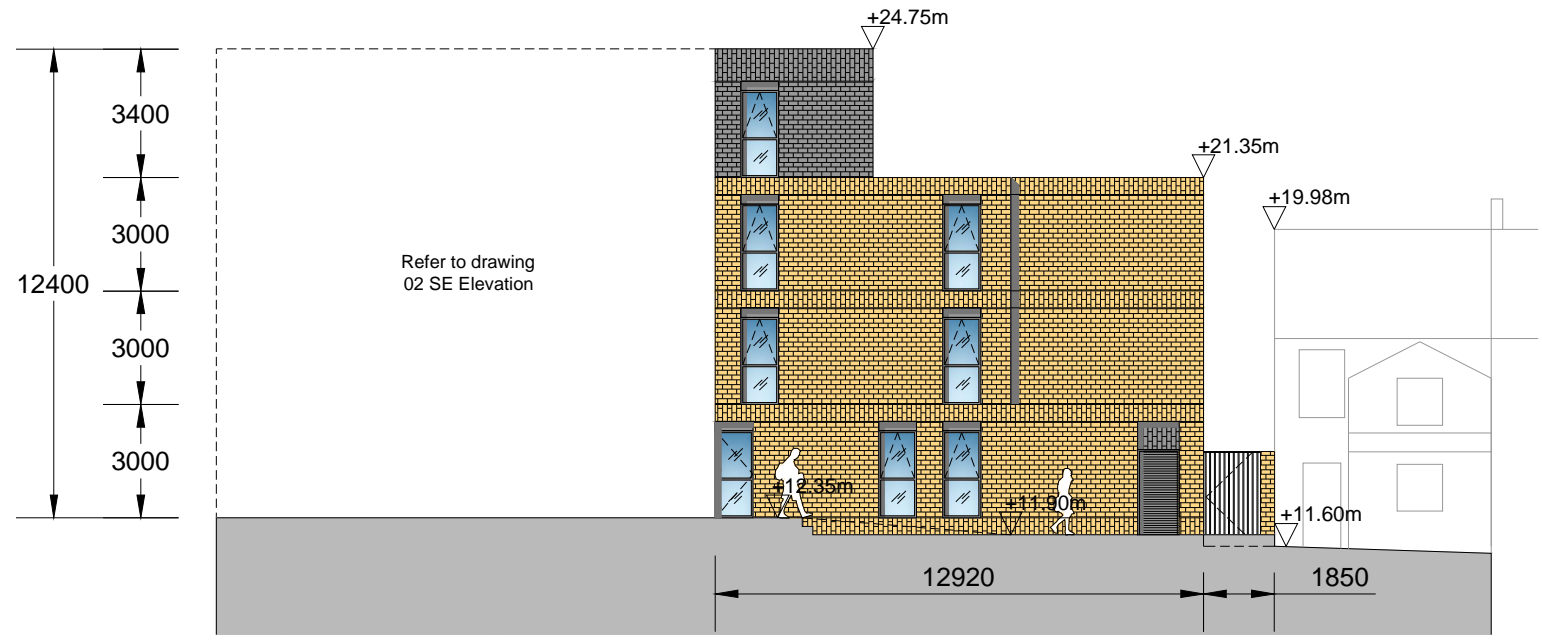

06 West south west (rear of Agate St.) Elevation
Scale 1:200 @ A3

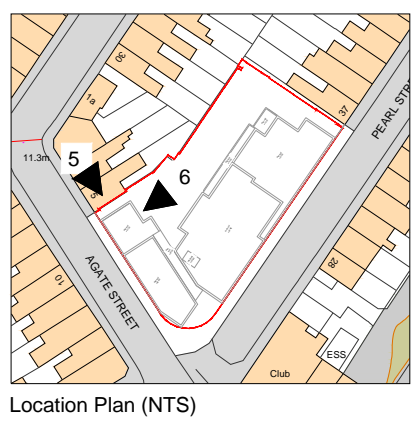

Location Plan (NTS)

Notes:
 * Do not scale from drawing
 * Not for Construction
 * For Planning Only


Issued:
 Planning Issue 07.05.21

REV.	DESCRIPTION	DATE
CLIENT Garrison Barclay / Taff Housing		
JOB TITLE Agate Street, Cardiff		
DRAWING TITLE Proposed Elevation South West & North West		
SCALE @ A3 1:200	DATE November 2020	DRAWN BY SC
JOB NO. 2072	DRAWING NO. PL (01) 03 SSE & WSW ELE	REVISION



10 Gold Tops
 Newport NP20 4PH
 t. 01633 844970
 e. info@hammond-ltd.co.uk

www.hammond-ltd.co.uk

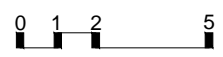

© Hammond Architectural Limited 2018
 Figured dimensions must be taken in preference to scaled dimensions and any discrepancies are to be referred to Hammond Architectural Ltd. Contractors, subcontractors and suppliers must verify all dimensions on site before commencing any work or making any workshop drawings.