




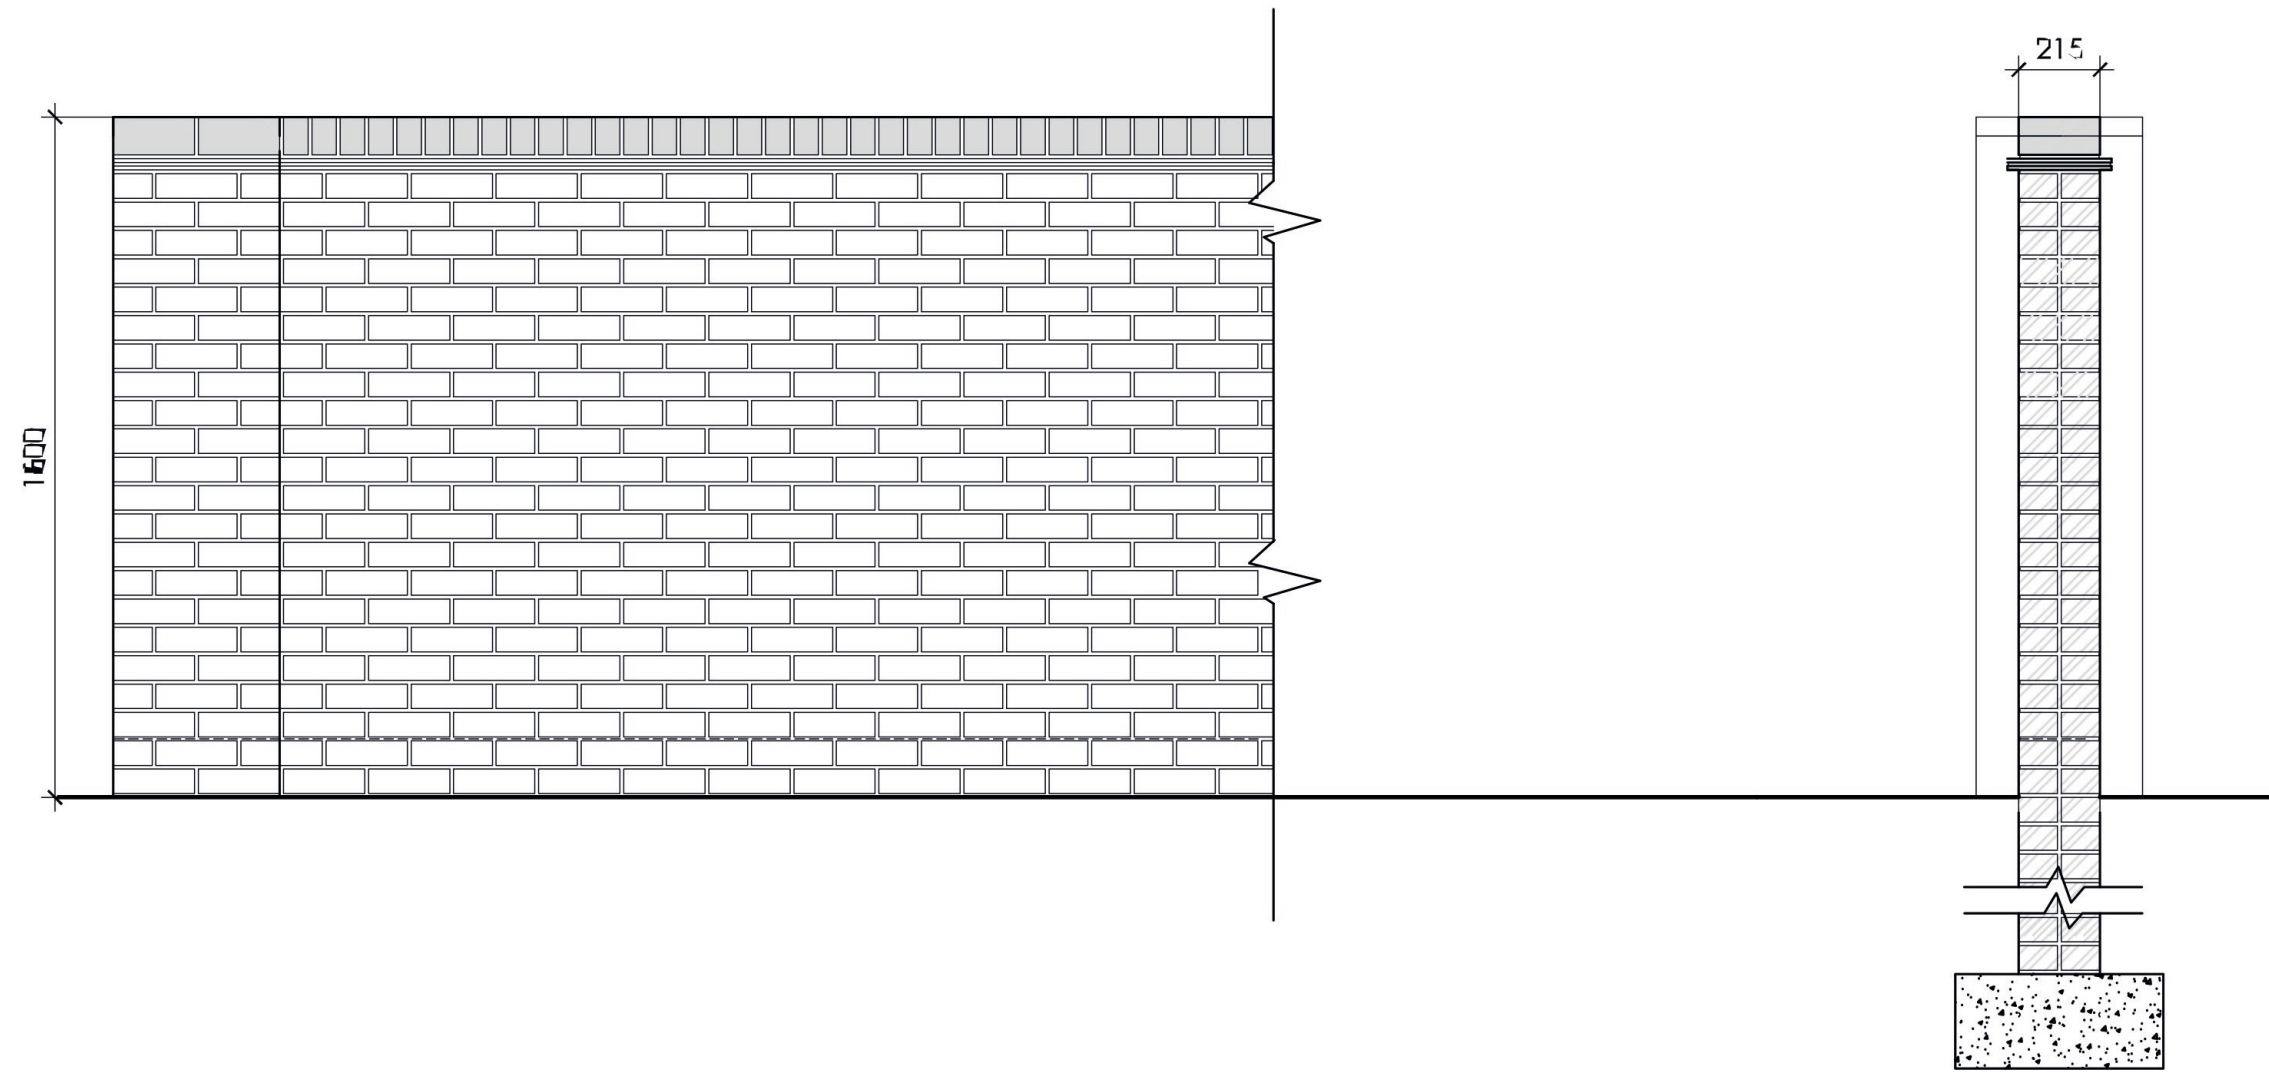


Type B - 1.8m SCREEN WALL WITH TILE CREASE & DETAIL BRICK HEADER

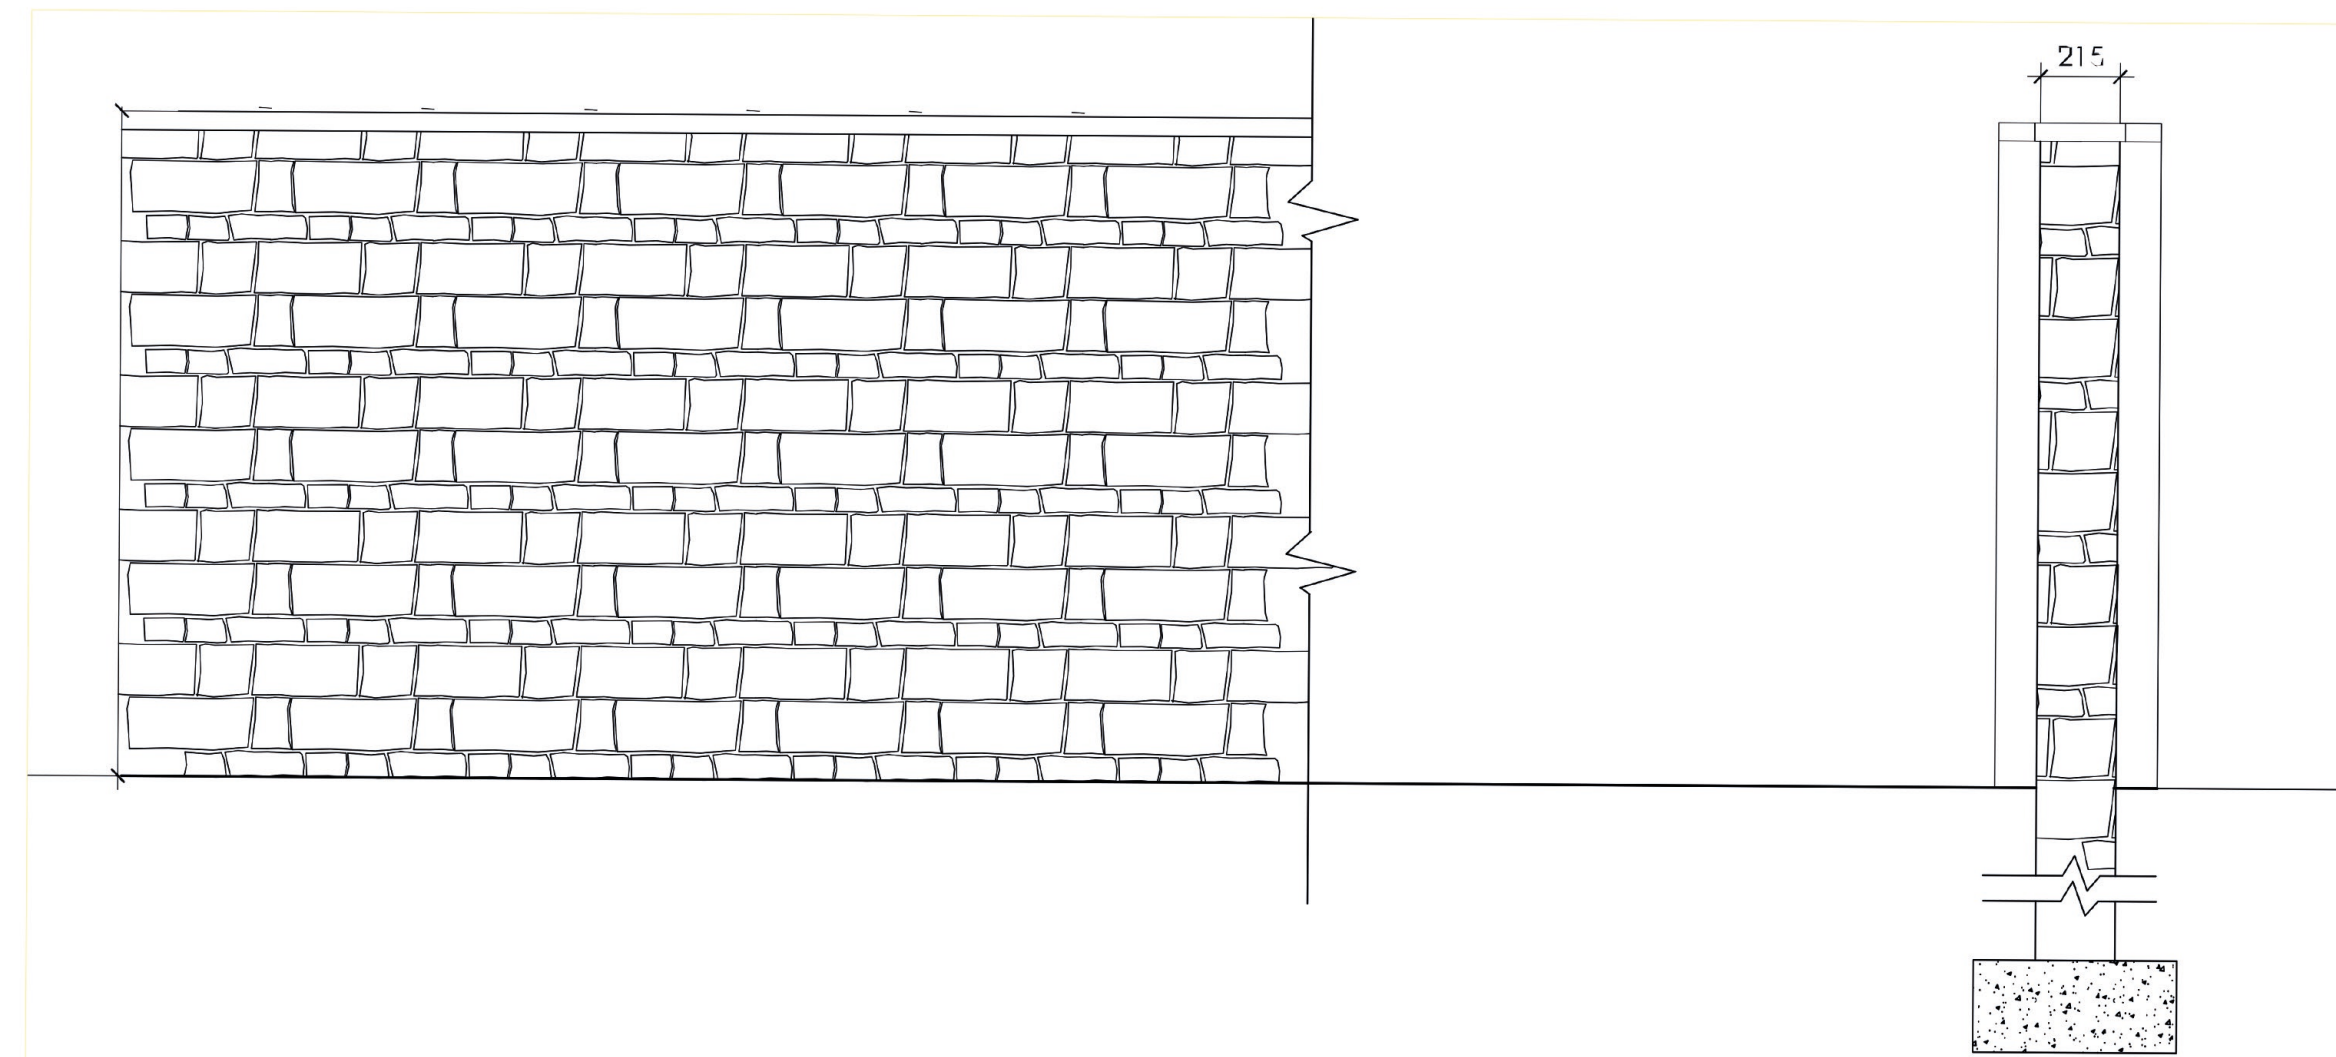


Type S - 1.8m Stone Wall

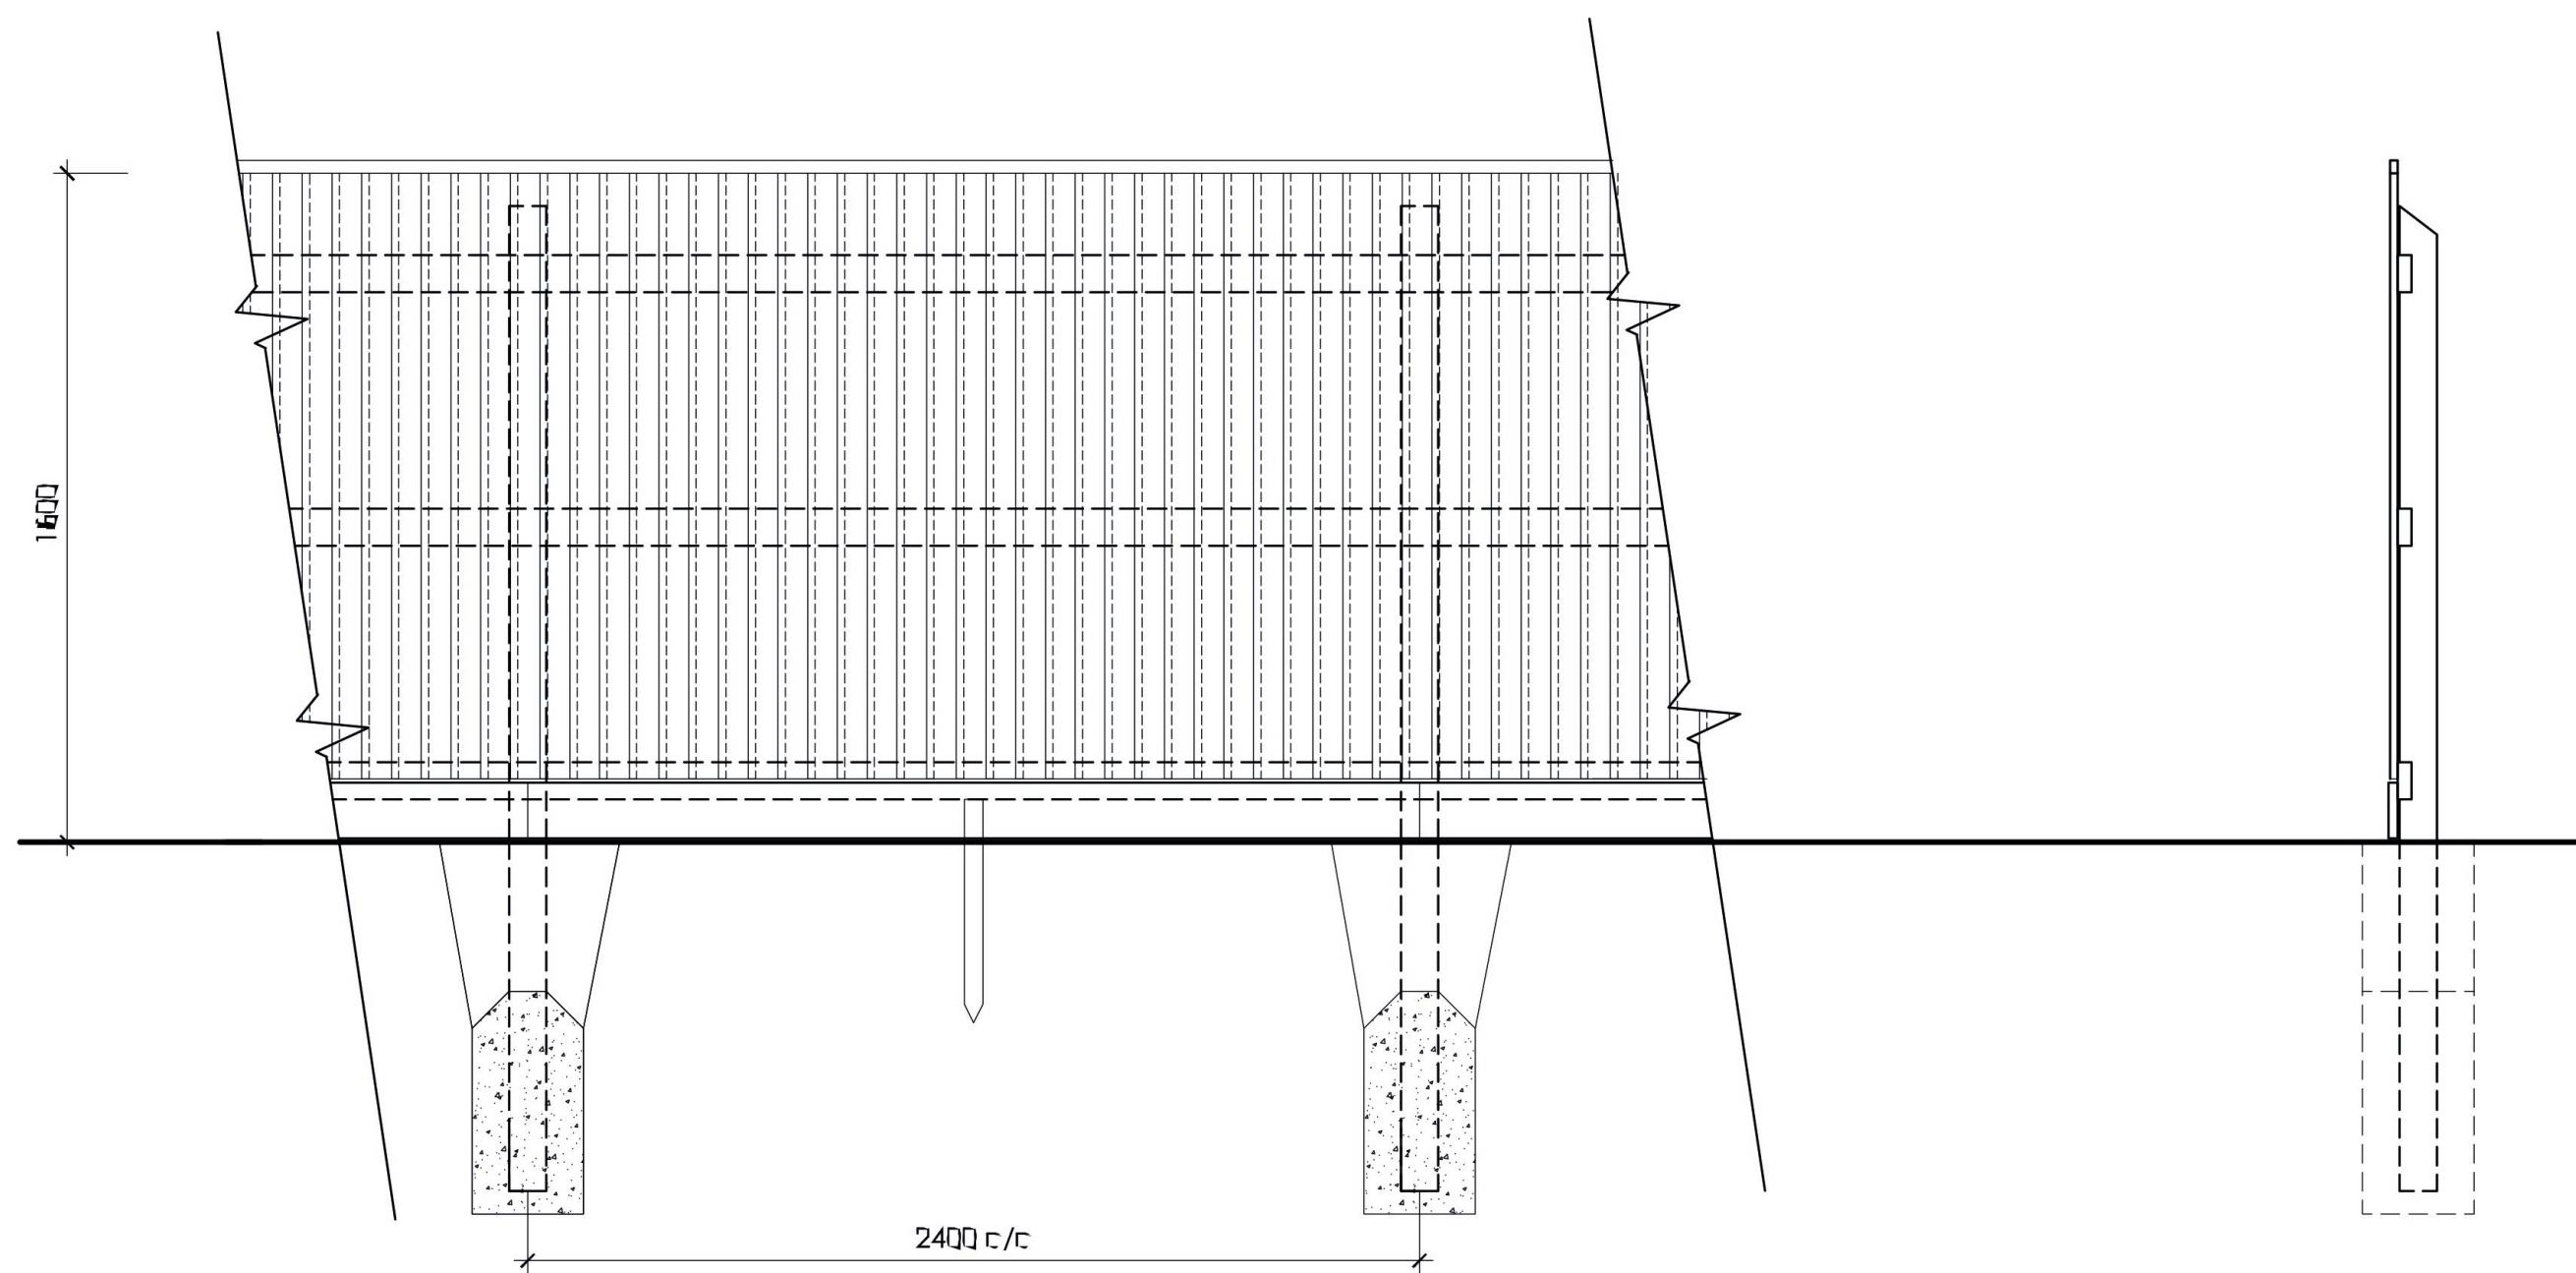

Type A - 1.8 TIMBER CLOSE BOARD FENCE

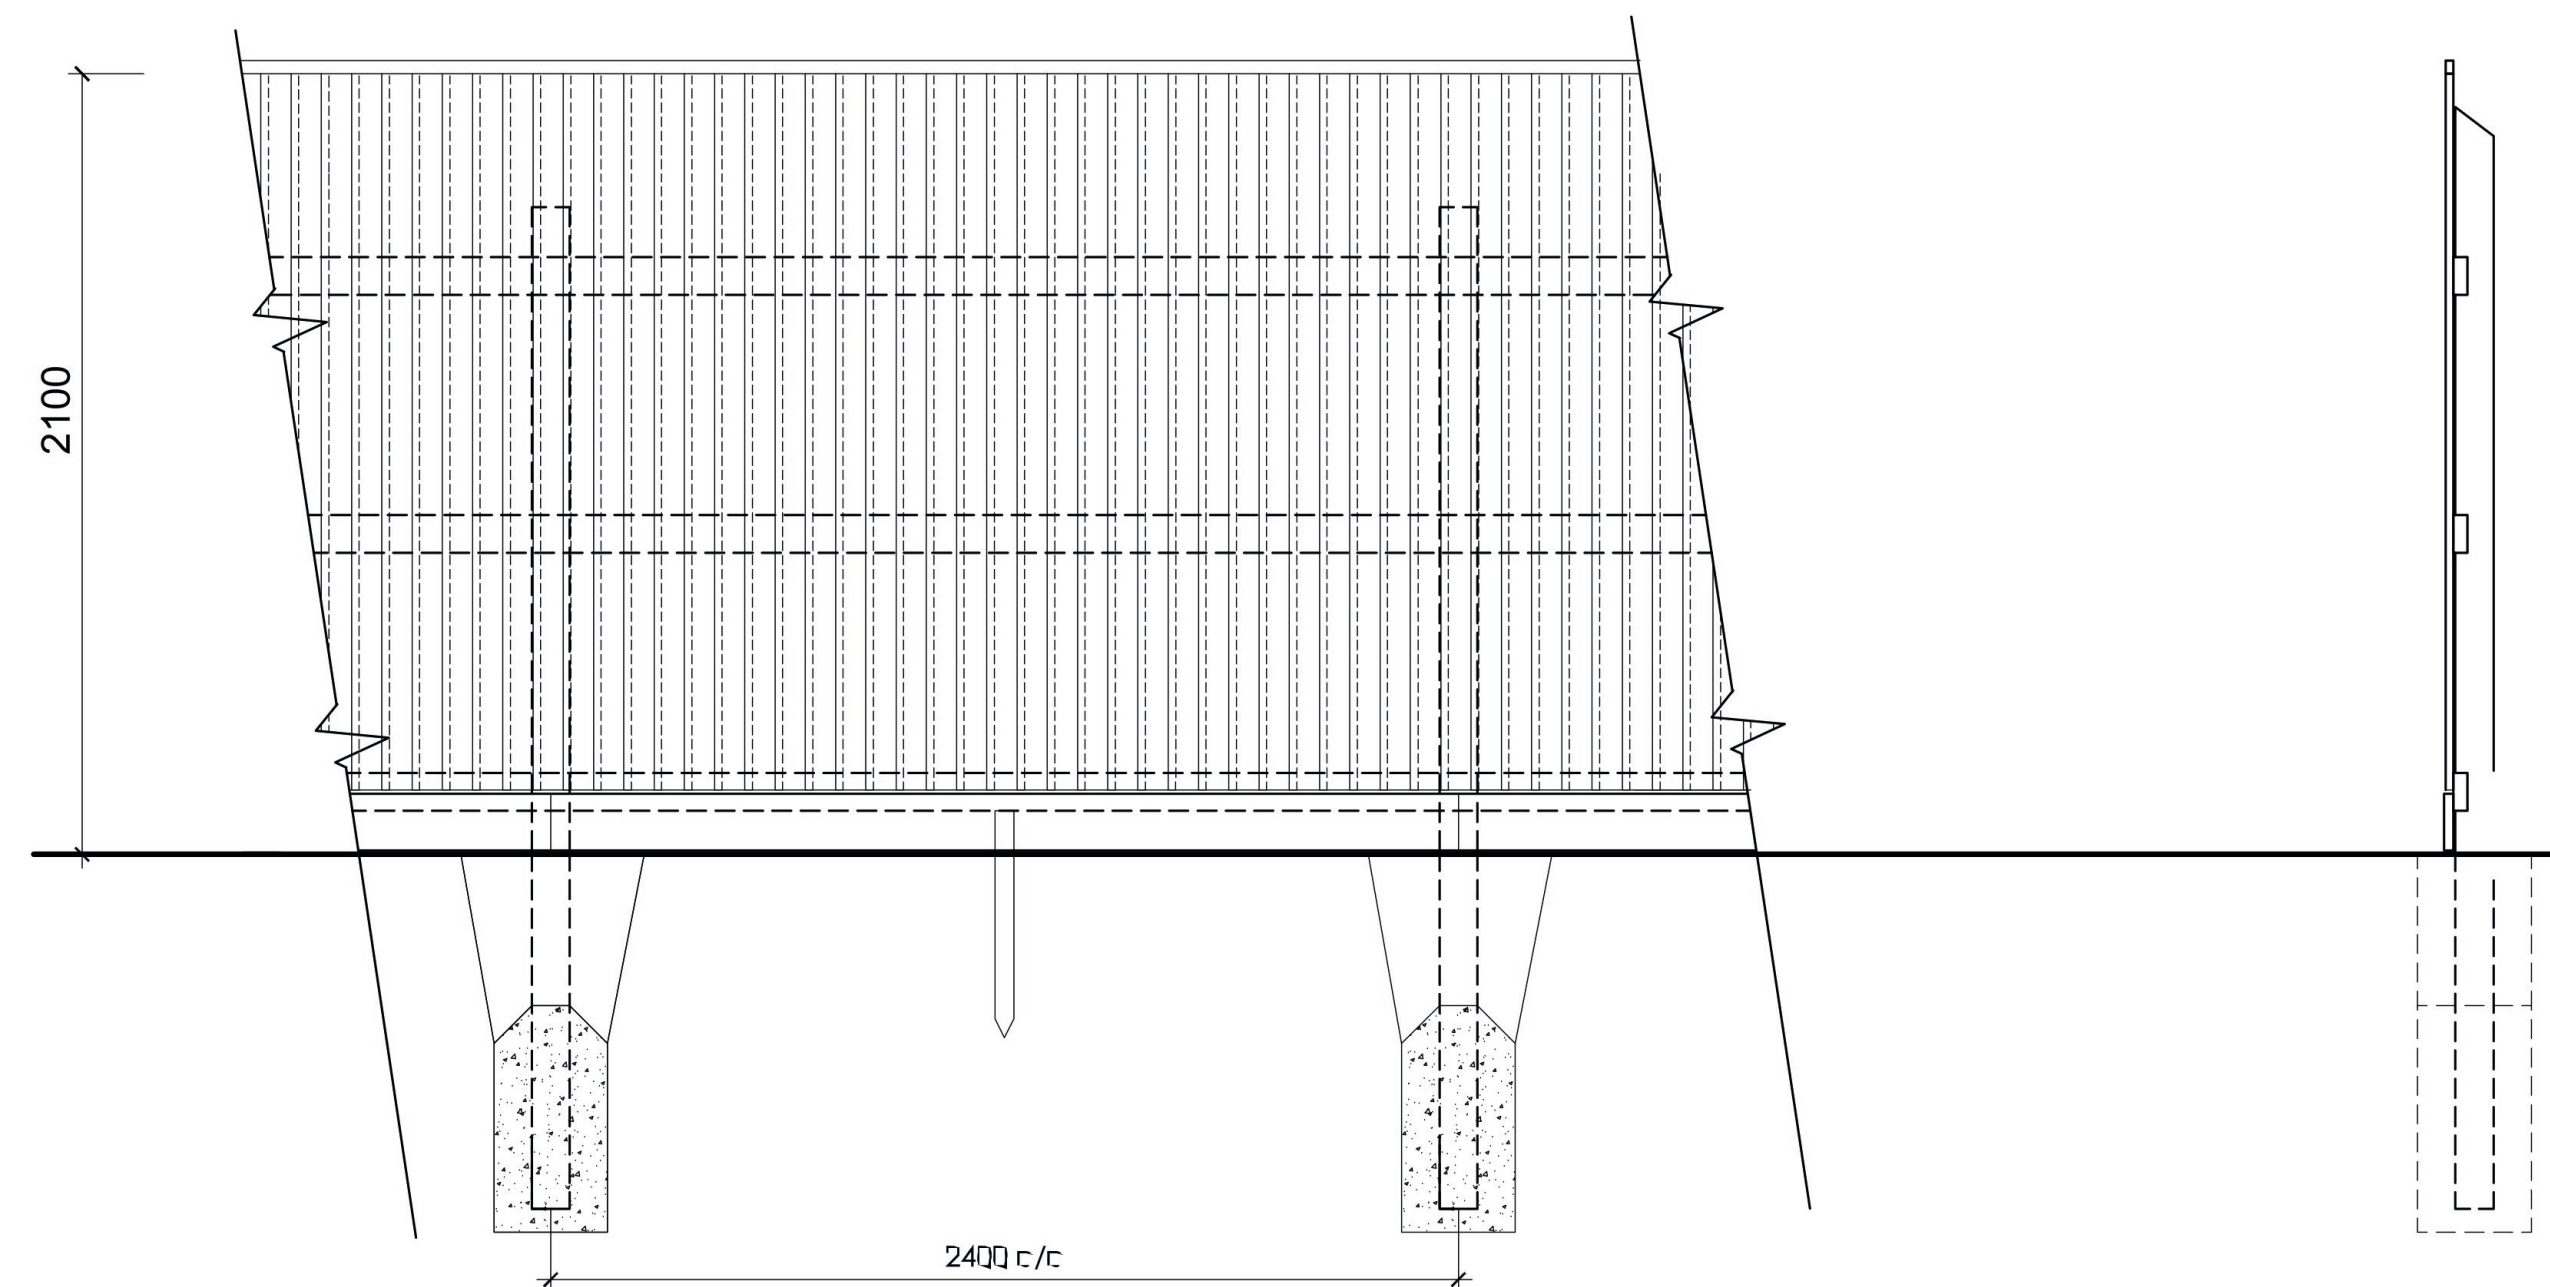

Type C - 2.1 TIMBER CLOSE BOARD FENCE

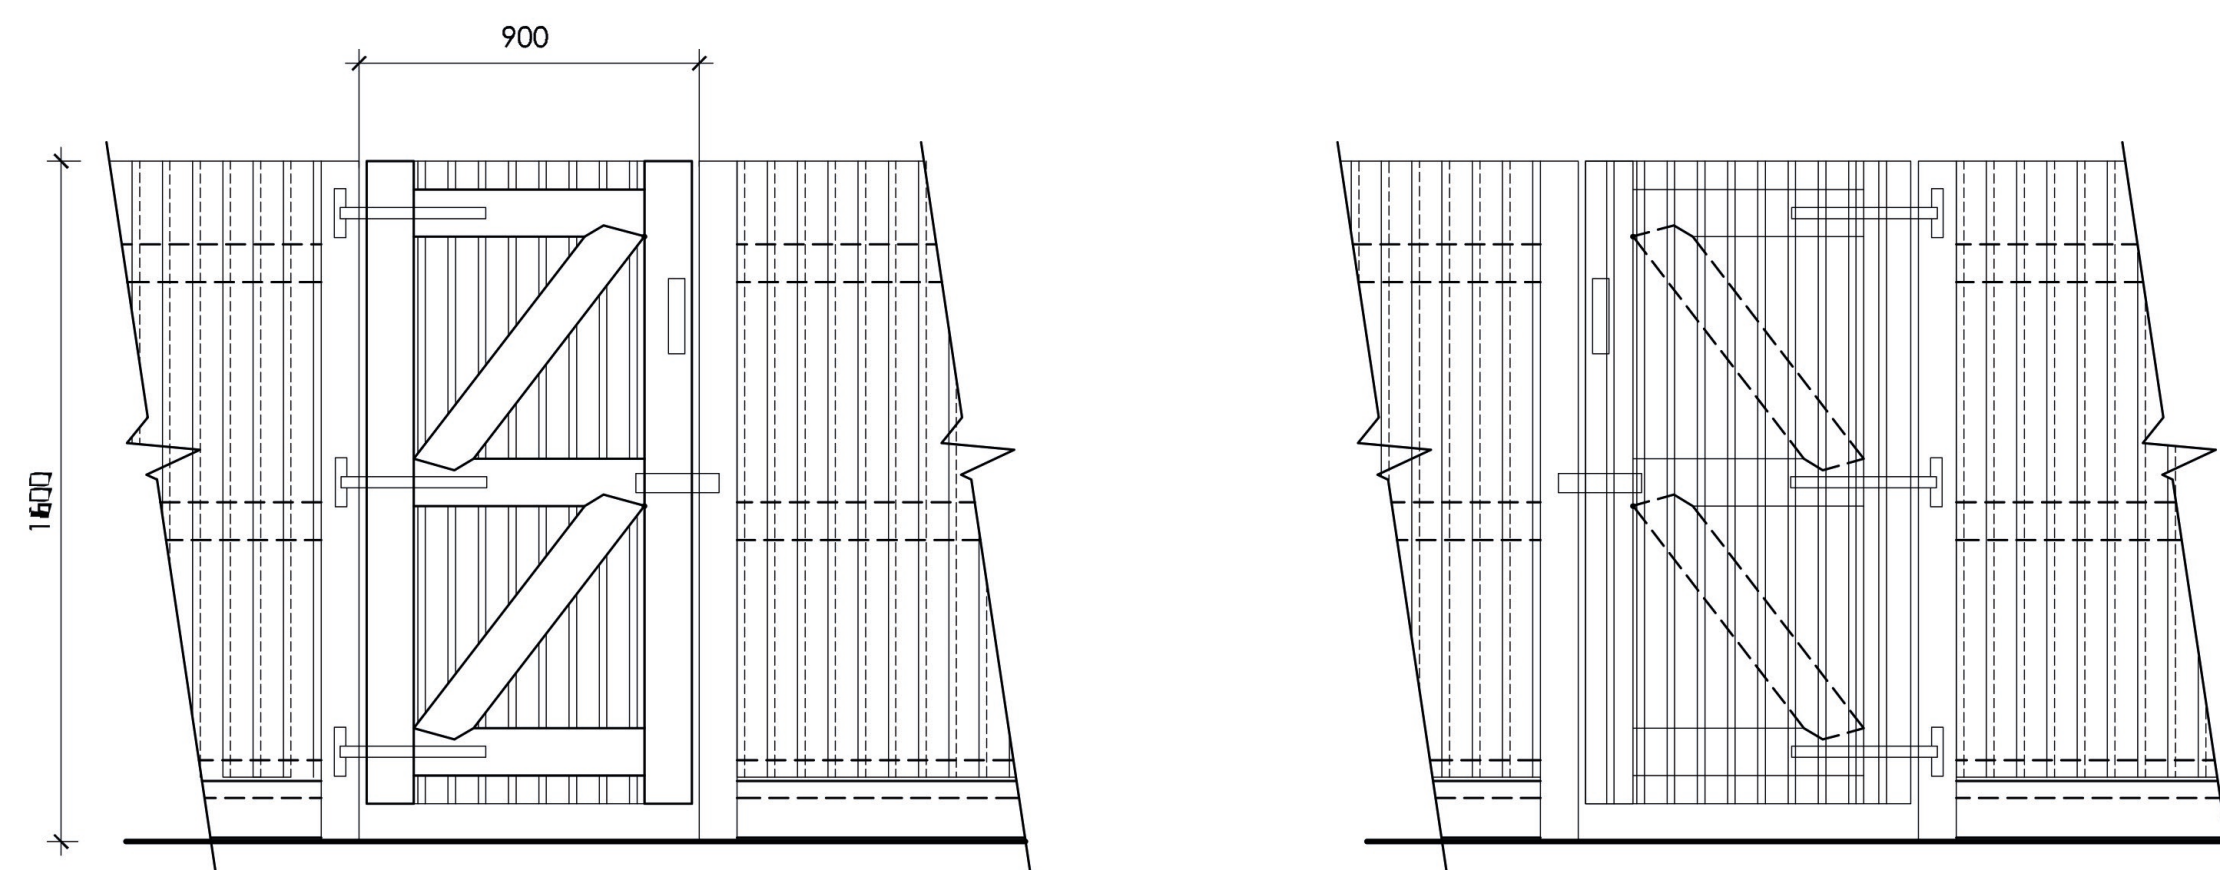


1.8 TIMBER CLOSE BOARD FENCE GATE



Type D - 1.8m Chain Link Fence

GENERAL NOTES

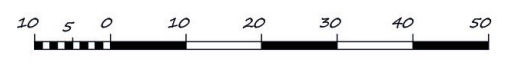

Rev Date By Comment



Project Title

Orb Drive
Newport

Drawing Title

Boundary Wall Treatments

Drawing Status
PLANNING

Drawn By EV	Checked By	Scales 1:200	Date A1 NOV20
----------------	------------	-----------------	---------------------

Project No. 1712	Drawing No. P4 - 5006	Rev.
---------------------	--------------------------	------