
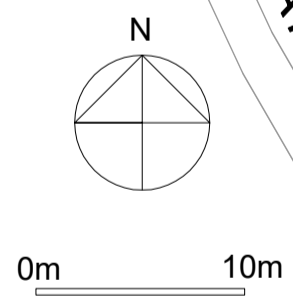


DETENTION BASIN			120.0 m2
EMORSGATE SEEDS : MEADOW MIX FOR WETLANDS : EM8			
AMENITY GRASS AREAS		G1-G4	463 m2
GERMINAL WFG 20 DETAIL	Eco Species Rich Lawn	Sow 10gms per sqm	

CA 2023-NORTH-03 Rev A
27 Oct 2023
T12 Evergreen Oak removed

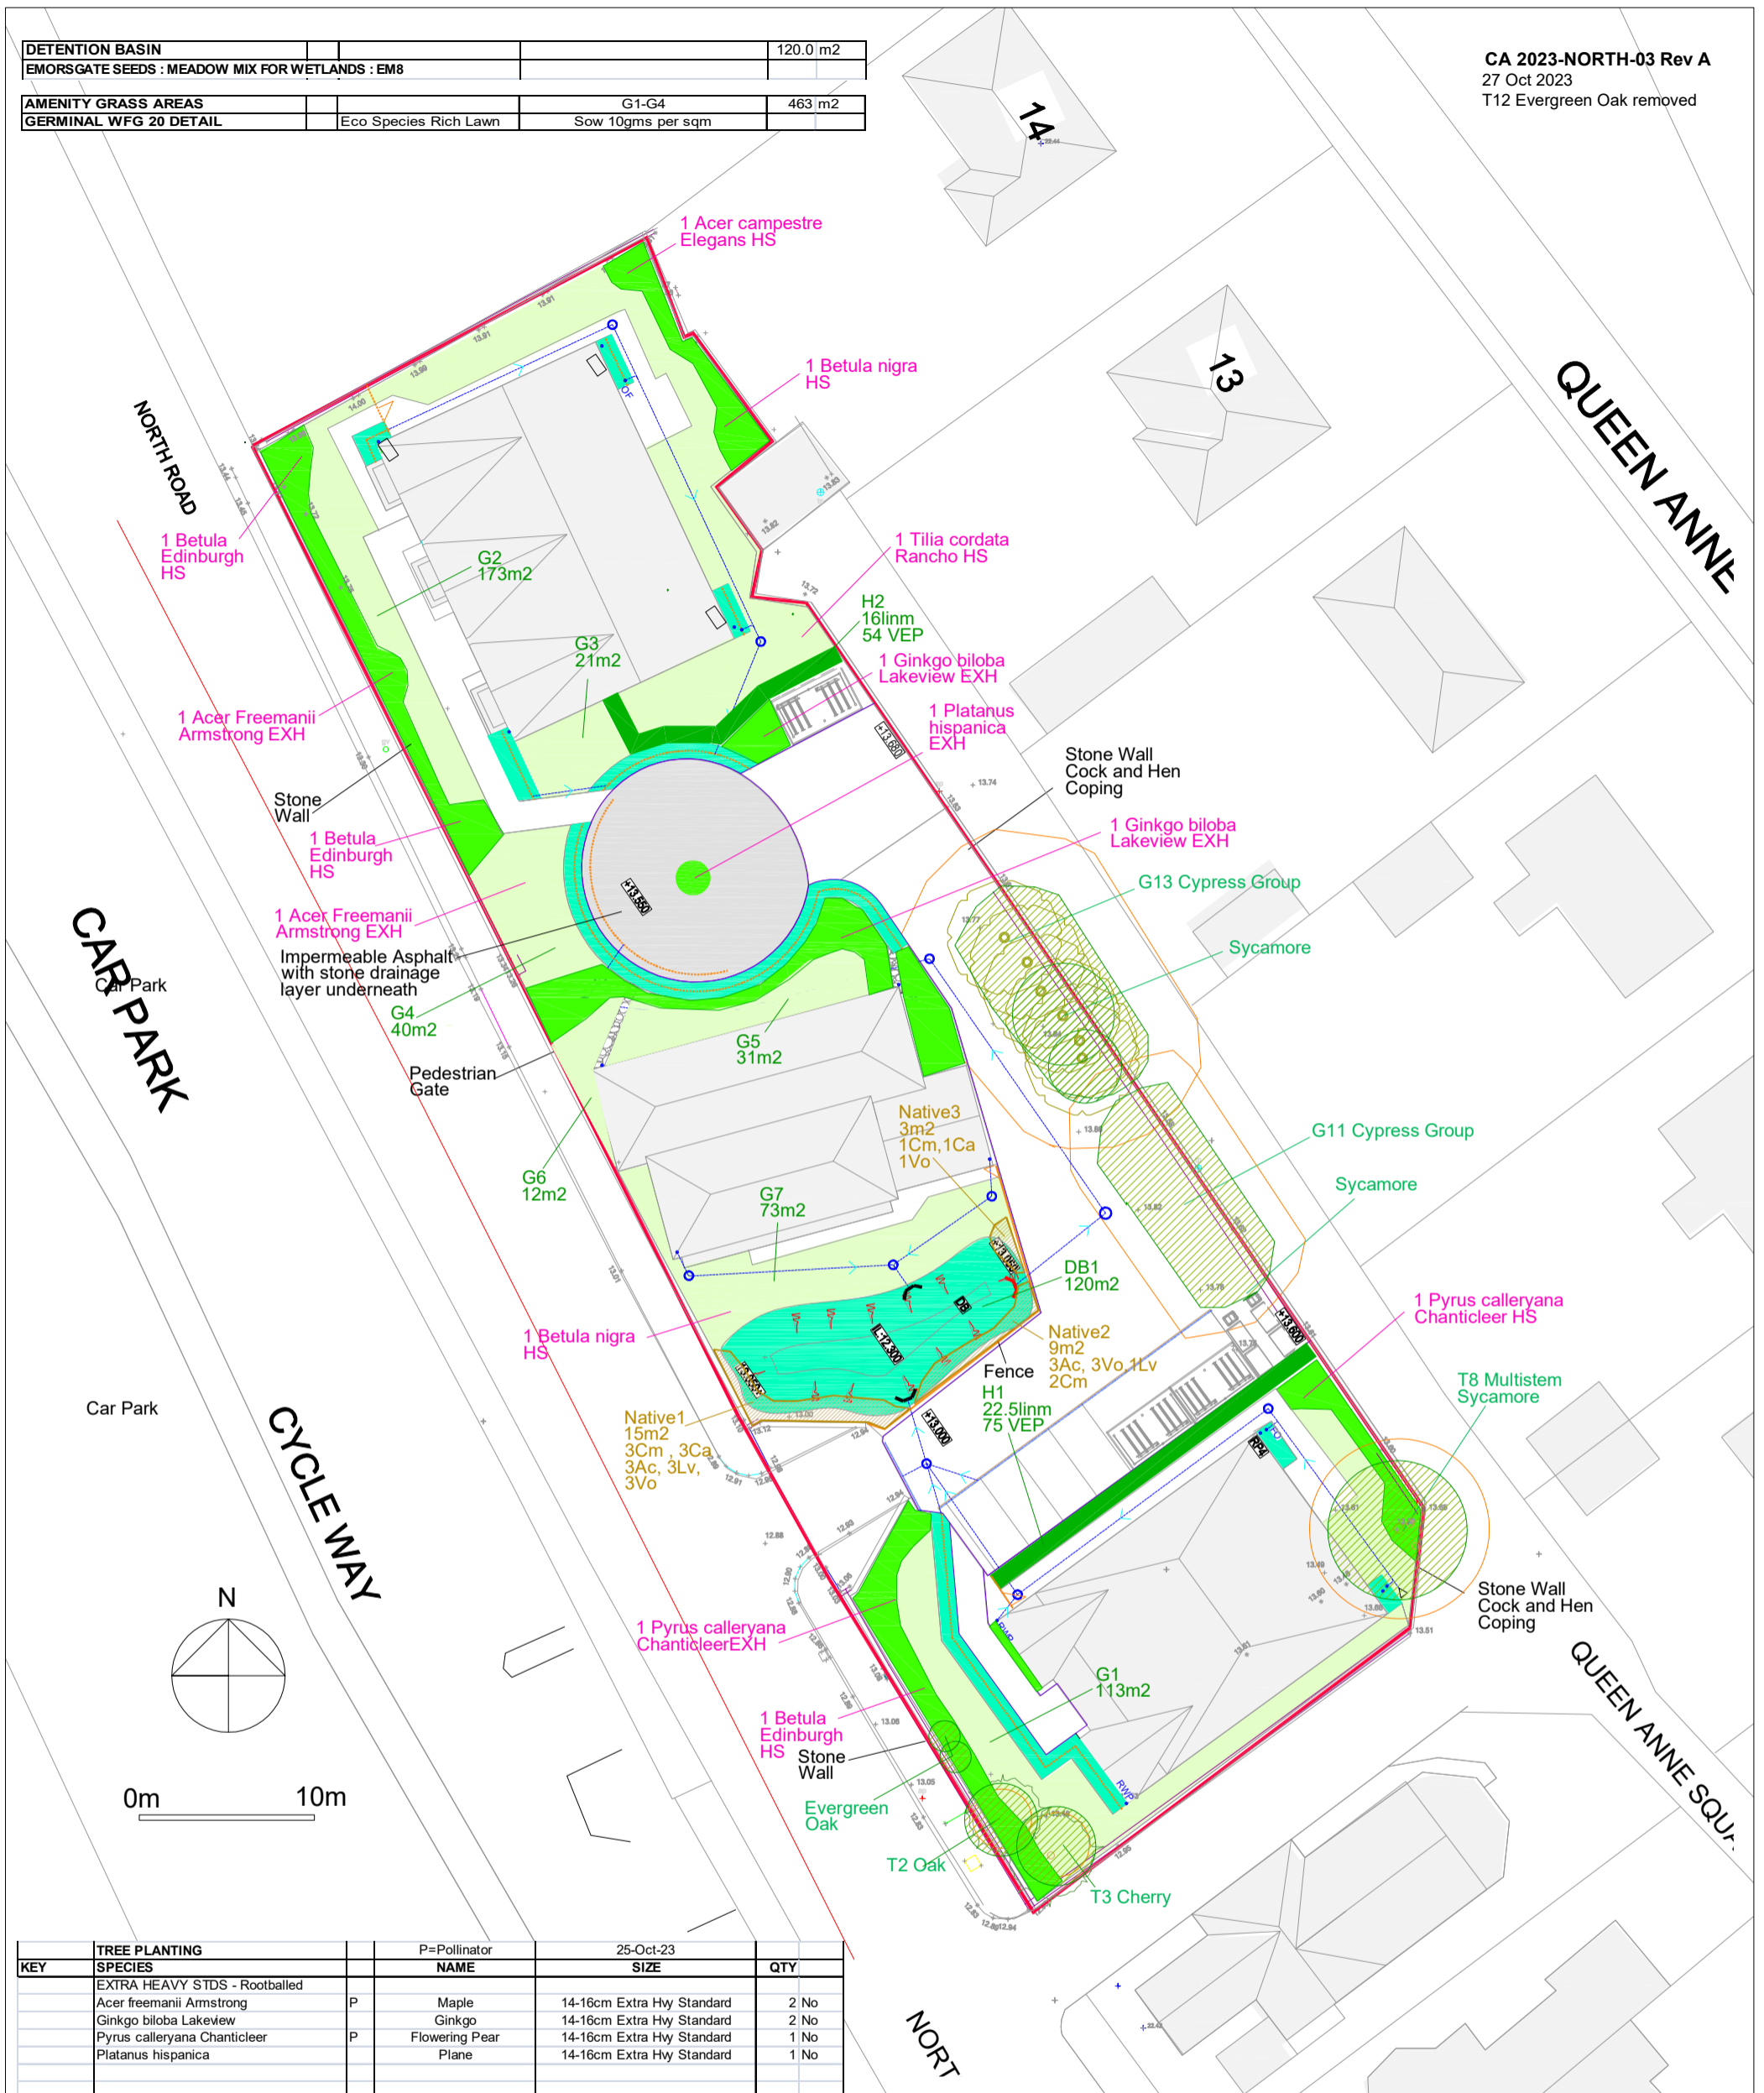

KEY	TREE PLANTING SPECIES	P=Pollinator	NAME	SIZE	QTY
	EXTRA HEAVY STDS - Rootballed				
	Acer freemanii Armstrong	P	Maple	14-16cm Extra Hwy Standard	2 No
	Ginkgo biloba Lakeview		Ginkgo	14-16cm Extra Hwy Standard	2 No
	Pyrus calleryana Chanticleer	P	Flowering Pear	14-16cm Extra Hwy Standard	1 No
	Platanus hispanica		Plane	14-16cm Extra Hwy Standard	1 No
	HEAVY STANDARD			12-14cm Hwy Standard	No
	Acer campestre Elegans	P	Field Maple	12-14cm Hwy Standard	1 No
	Betula Edinburgh		Birch	12-14cm Hwy Standard	3 No
	Betula nigra		River Birch	12-14cm Hwy Standard	2 No
	Pyrus calleryana Chanticleer	P	Flowering Pear	12-14cm Hwy Standard	1 No
	Tilia cordata Rancho	P	Small leafed Lime	12-14cm Hwy Standard	1 No
	TOTAL				14 No
	HEDGEROWS 1-2				38.50 linm
	VEP	P	Plant at 0.60m cts	Single or Double staggered row	
			Viburnum	40-60cm 3Lpot	129 No
	TOTAL				129 No
	NATIVE BLOCK 1-3				27 m2
	BAREROOTED STOCK		Plant at 1.00m spacing		27 No
	Ac	P	Field Maple	60-90cm 1 + 1	6 No
	Cm	P	Hawthorn	60-90cm 1 + 1	6 No
	Ca	P	Hazel	60-90cm 1 + 1	4 No
	Lv	P	Wild Privet	60-90cm 1 + 1	4 No
	Vo	P	Guelder Rose	60-90cm 1 + 1	7 No
	TOTAL				27 No

Existing Trees and Root Protection Area (RPA)

Proposed Hedges

Proposed Tree Planting

Eco Rich Grass Area

Proposed Planting Bed

Rain Garde

Proposed Native Block

Detention Basin

All trees will require root barriers on the pit sides facing services and boundary walls

30 NORTH ROAD : CARDIFF
Drawing Title
LANDSCAPE PROPOSALS, TREES HEDGES, NATIVE, GRASS
Date
16 June 2023
Scale
approx 1:250 at A2
CA 2023-NORTH-03 Rev A
Corscadden Associates
77 Fairleigh Road
Pontcanna, Cardiff, CF11 9JW
Tel 02920 373053
email ca@corcaddenassociates.com