


# Orb Drive, Newport

## Phase 4

Arboricultural Impact Assessment

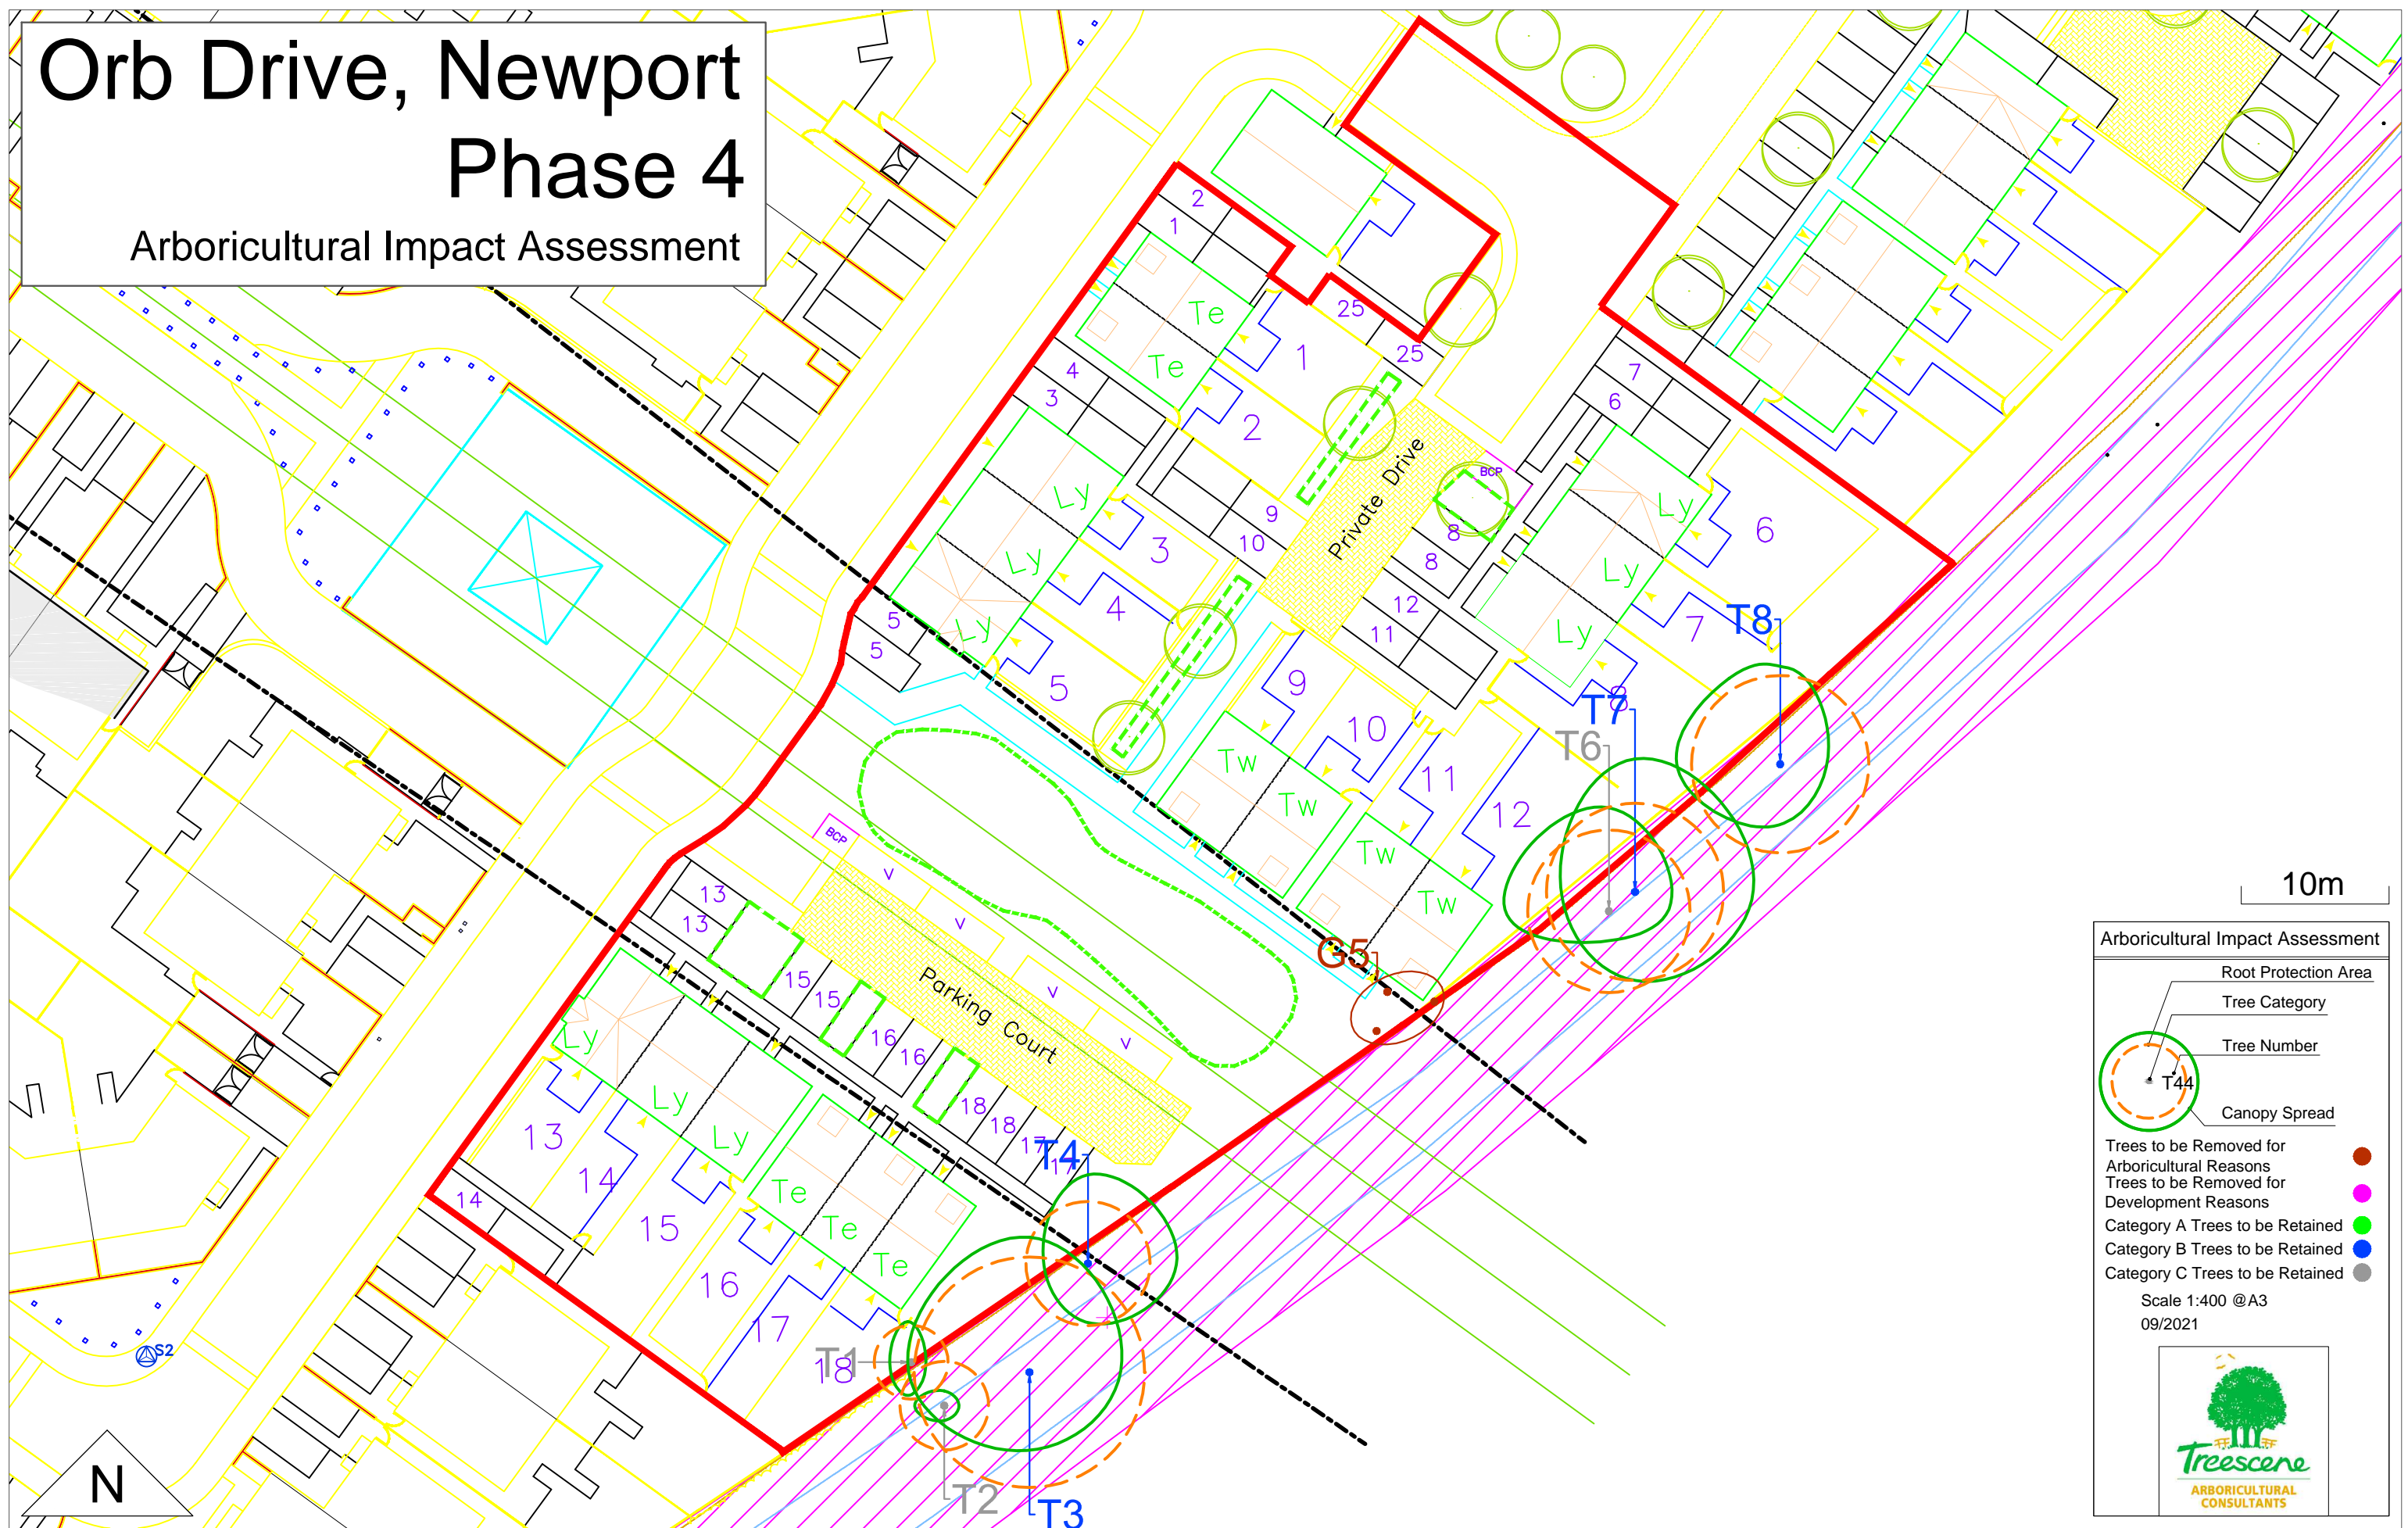

Arboricultural Impact Assessment

- Root Protection Area
- Tree Category
- Tree Number
- Canopy Spread

Trees to be Removed for Arboricultural Reasons ●  
 Trees to be Removed for Development Reasons ●  
 Category A Trees to be Retained ●  
 Category B Trees to be Retained ●  
 Category C Trees to be Retained ●

Scale 1:400 @A3  
09/2021