


Orb Drive, Newport

Phase 4

Tree Protection Plan

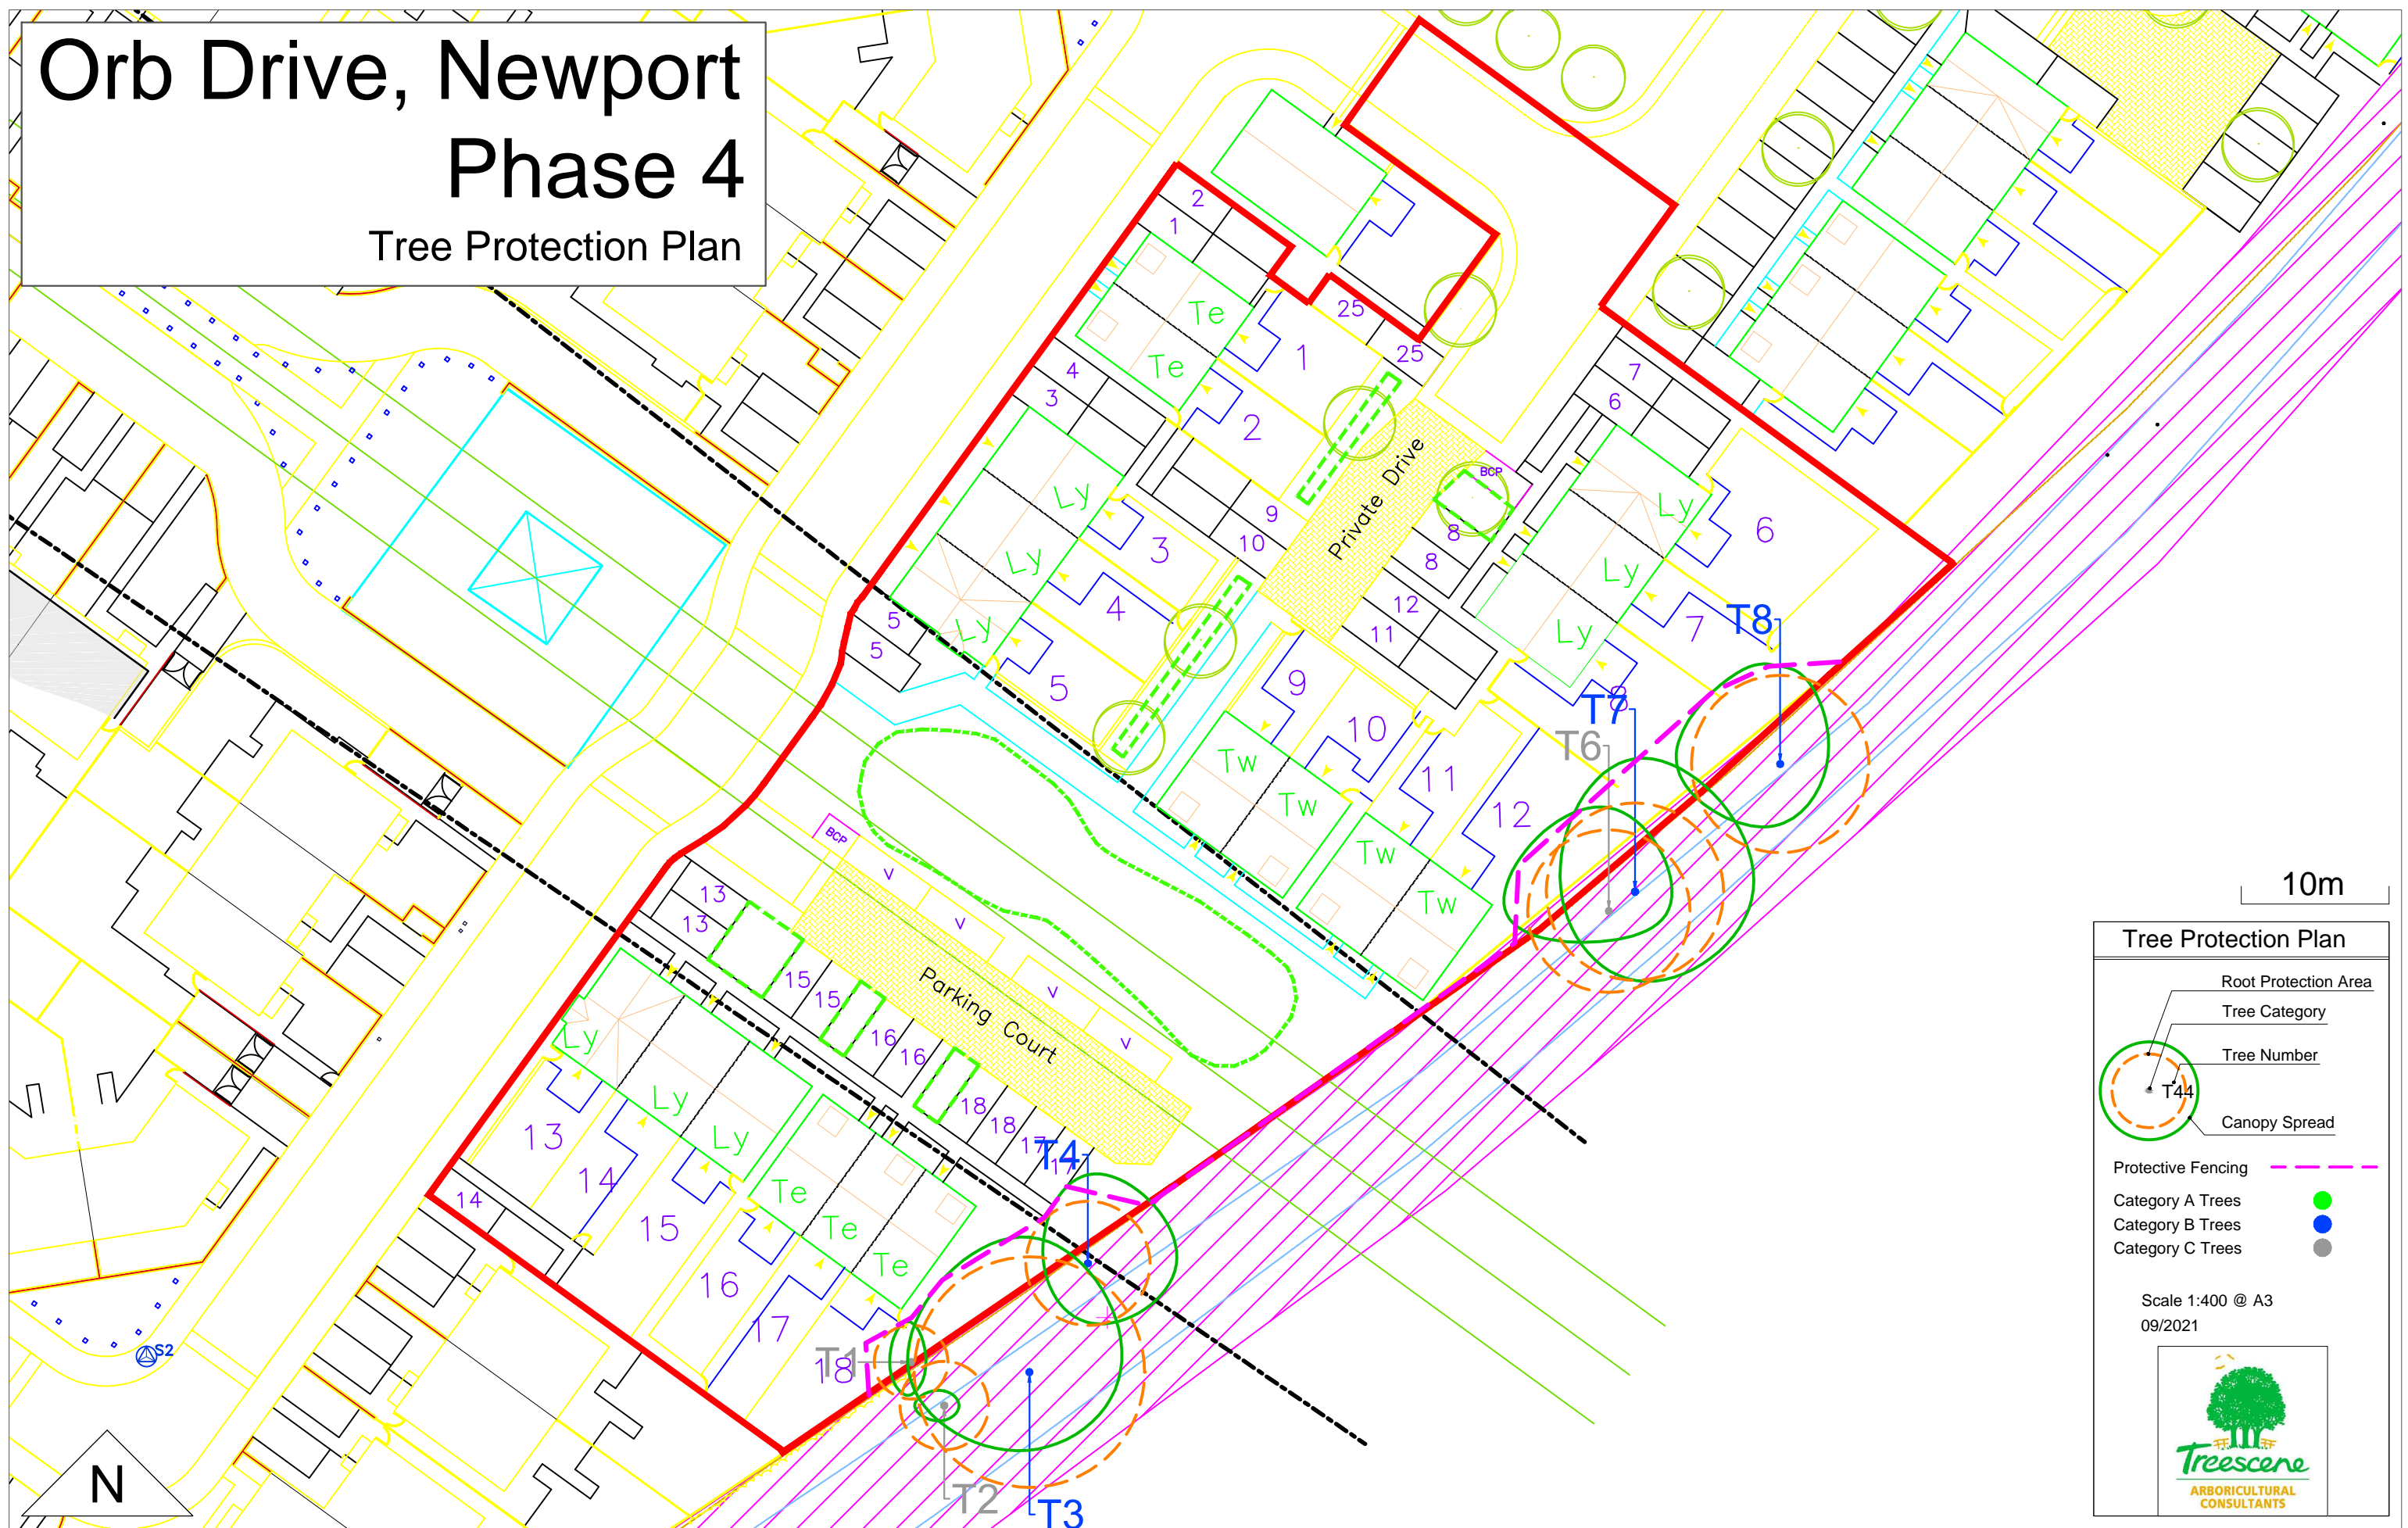

10m

Tree Protection Plan

- Root Protection Area
- Tree Category
- Tree Number
- Canopy Spread

Protective Fencing

- Category A Trees
- Category B Trees
- Category C Trees

Scale 1:400 @ A3
09/2021